
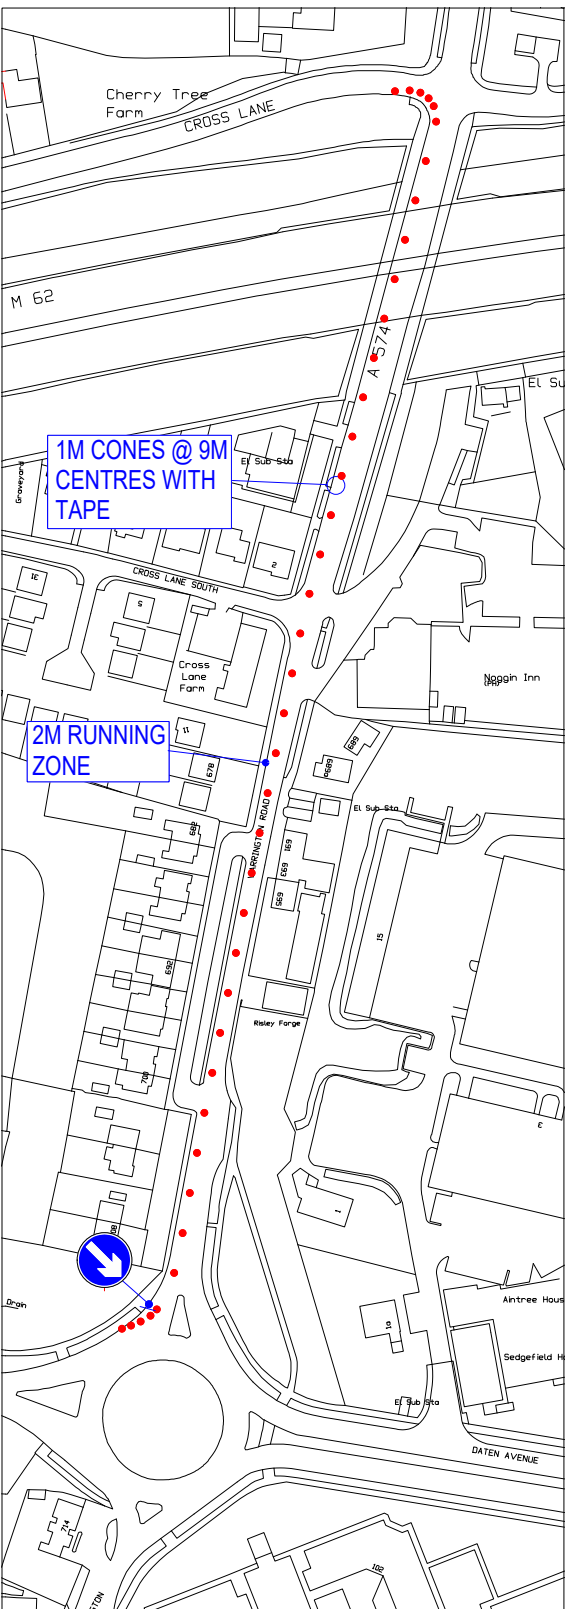


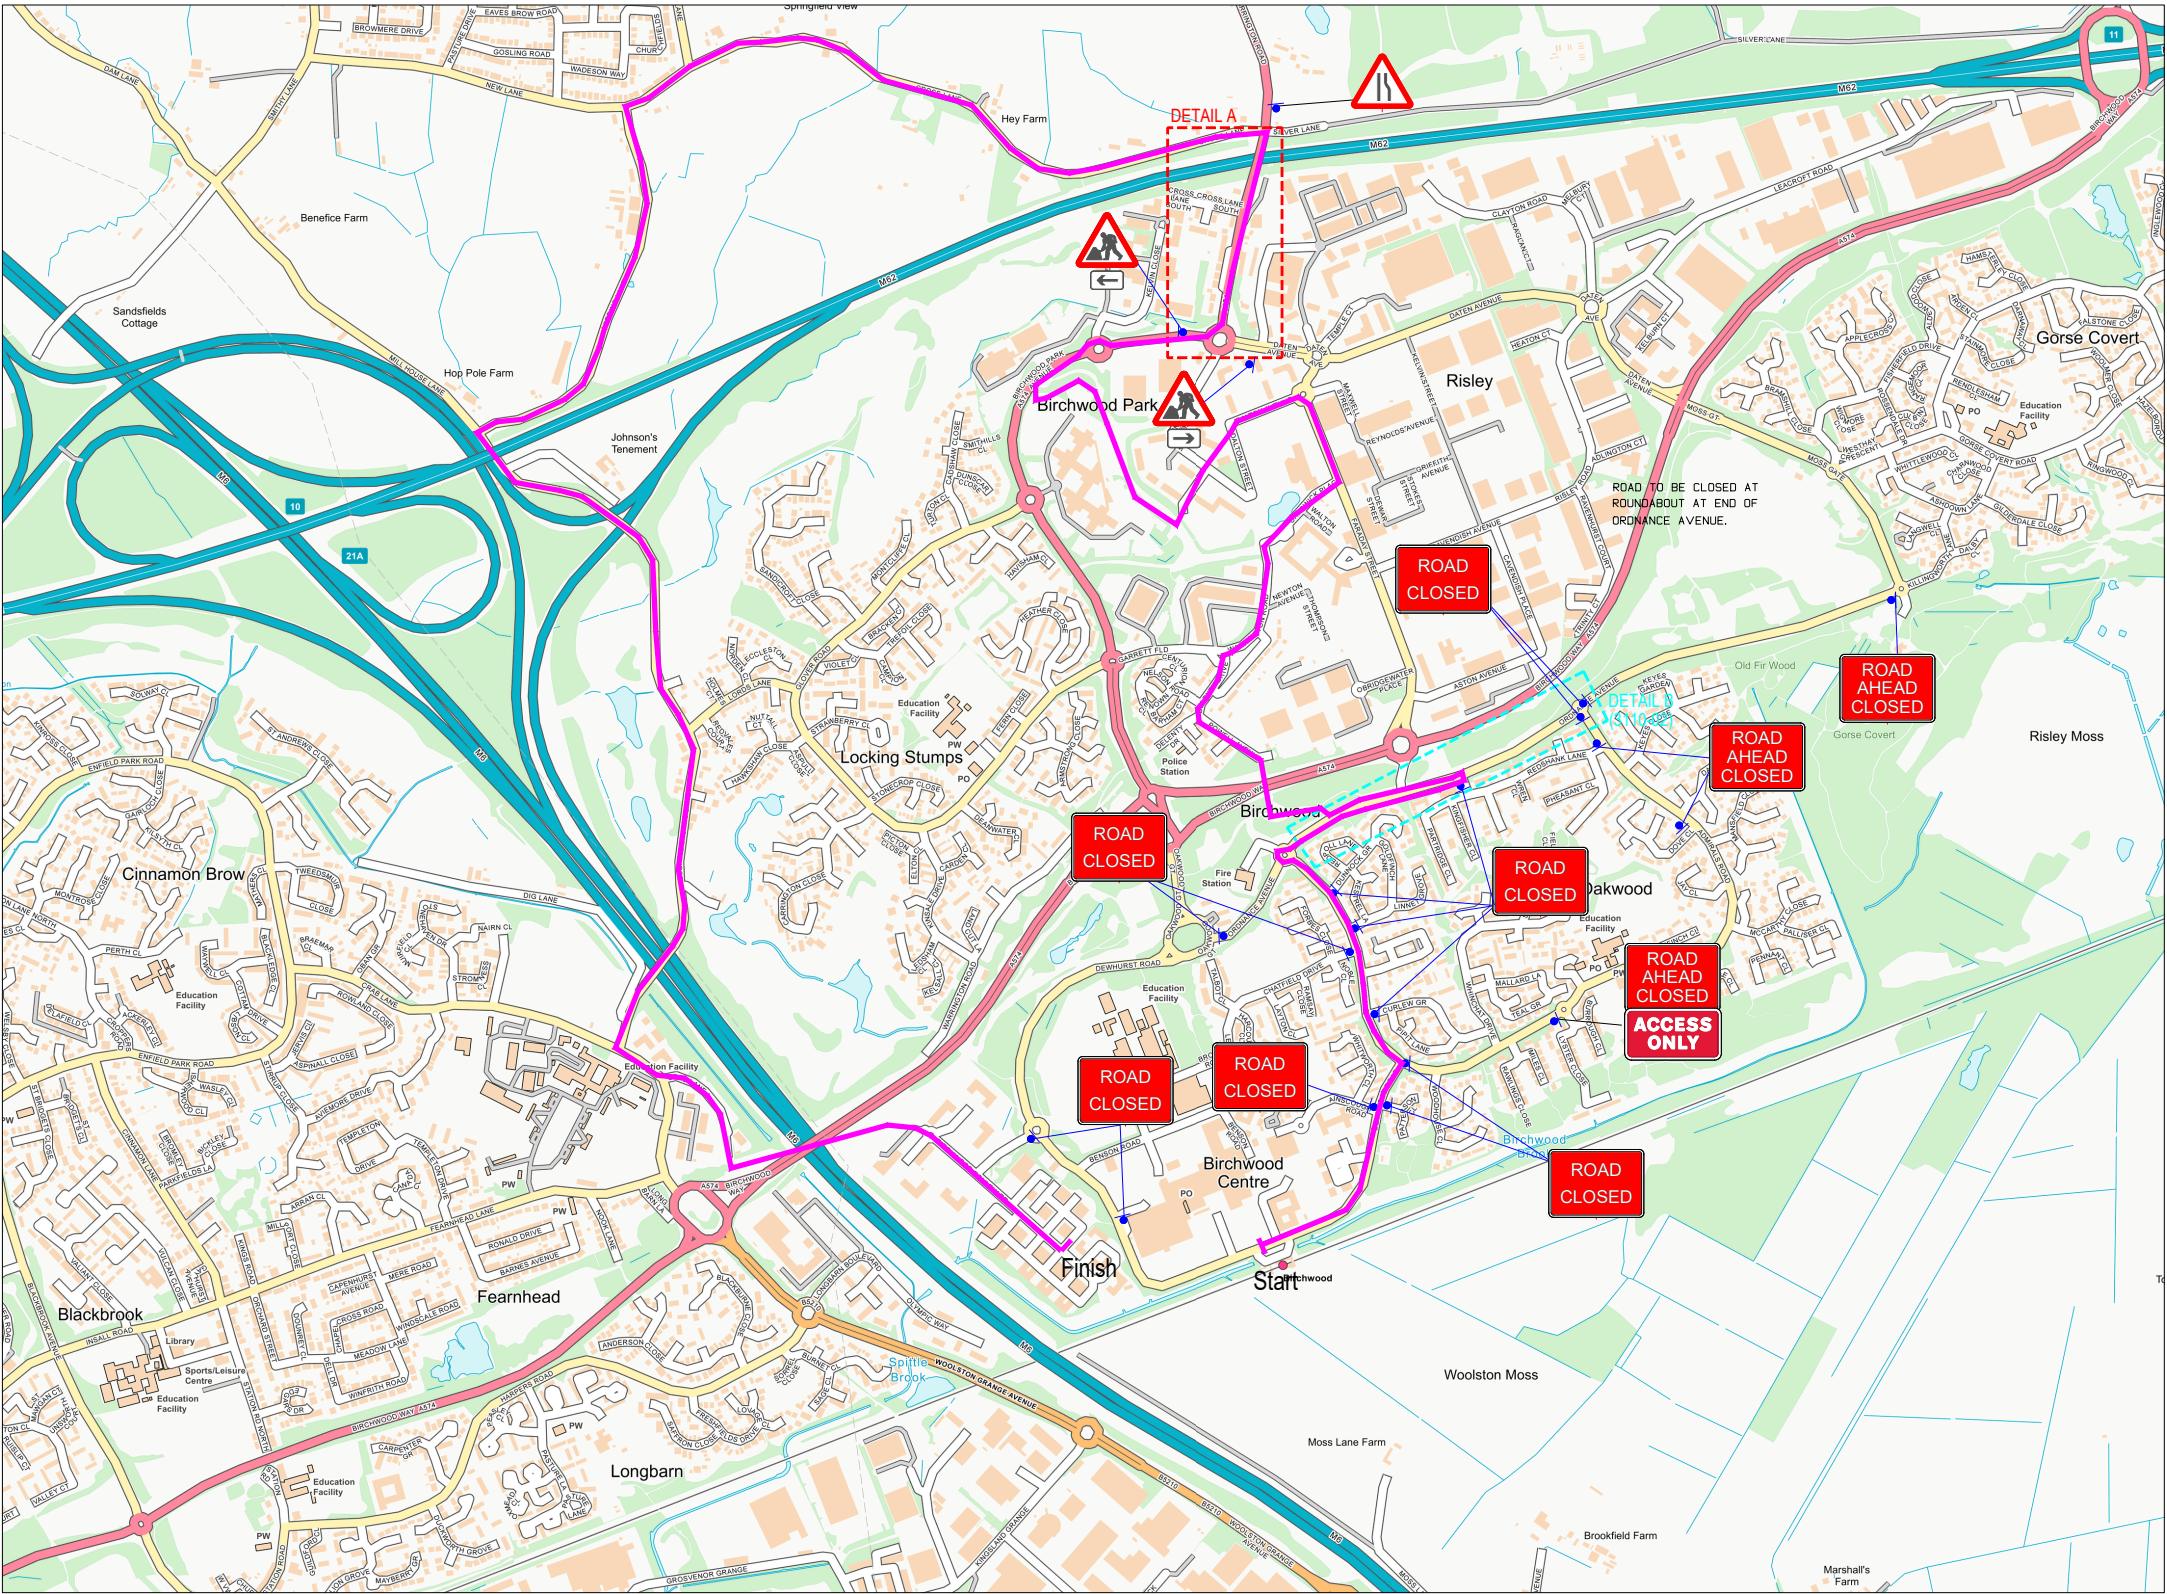

Sapphire House | Clifton Lane | Runcorn | Cheshire | WA7 3FP
Office: 01928 751 781 | Fax: 01928 751 602 | Email: admin@batml.co.uk | Web: www.batml.co.uk

(SHEET 1 OF 3)

DO NOT SCALE FROM THIS DRAWING.
All measurements are in meters unless otherwise stated

SCHEME:	EVENT TRAFFIC CONTROL SIGNING DETAILS
TITLE:	BIRCHWOOD 10K
MAIN CONTRACTOR:	SPECTRUM STRIDERS
AUTHORITY:	WARRINGTON B.C.



SCALE:	NTS	DRAWING NO:	3110-2025-01
DRAWN BY:	SB	CHECKED BY:	ISM
		DATE:	22/07/2025

- NOTES:
- 1) All signs to be 100 'X' height, freestanding secured with sandbags.
 - 2) Advance signing to be erected 2 weeks prior to closure.
- 1) Marathon Route —————